
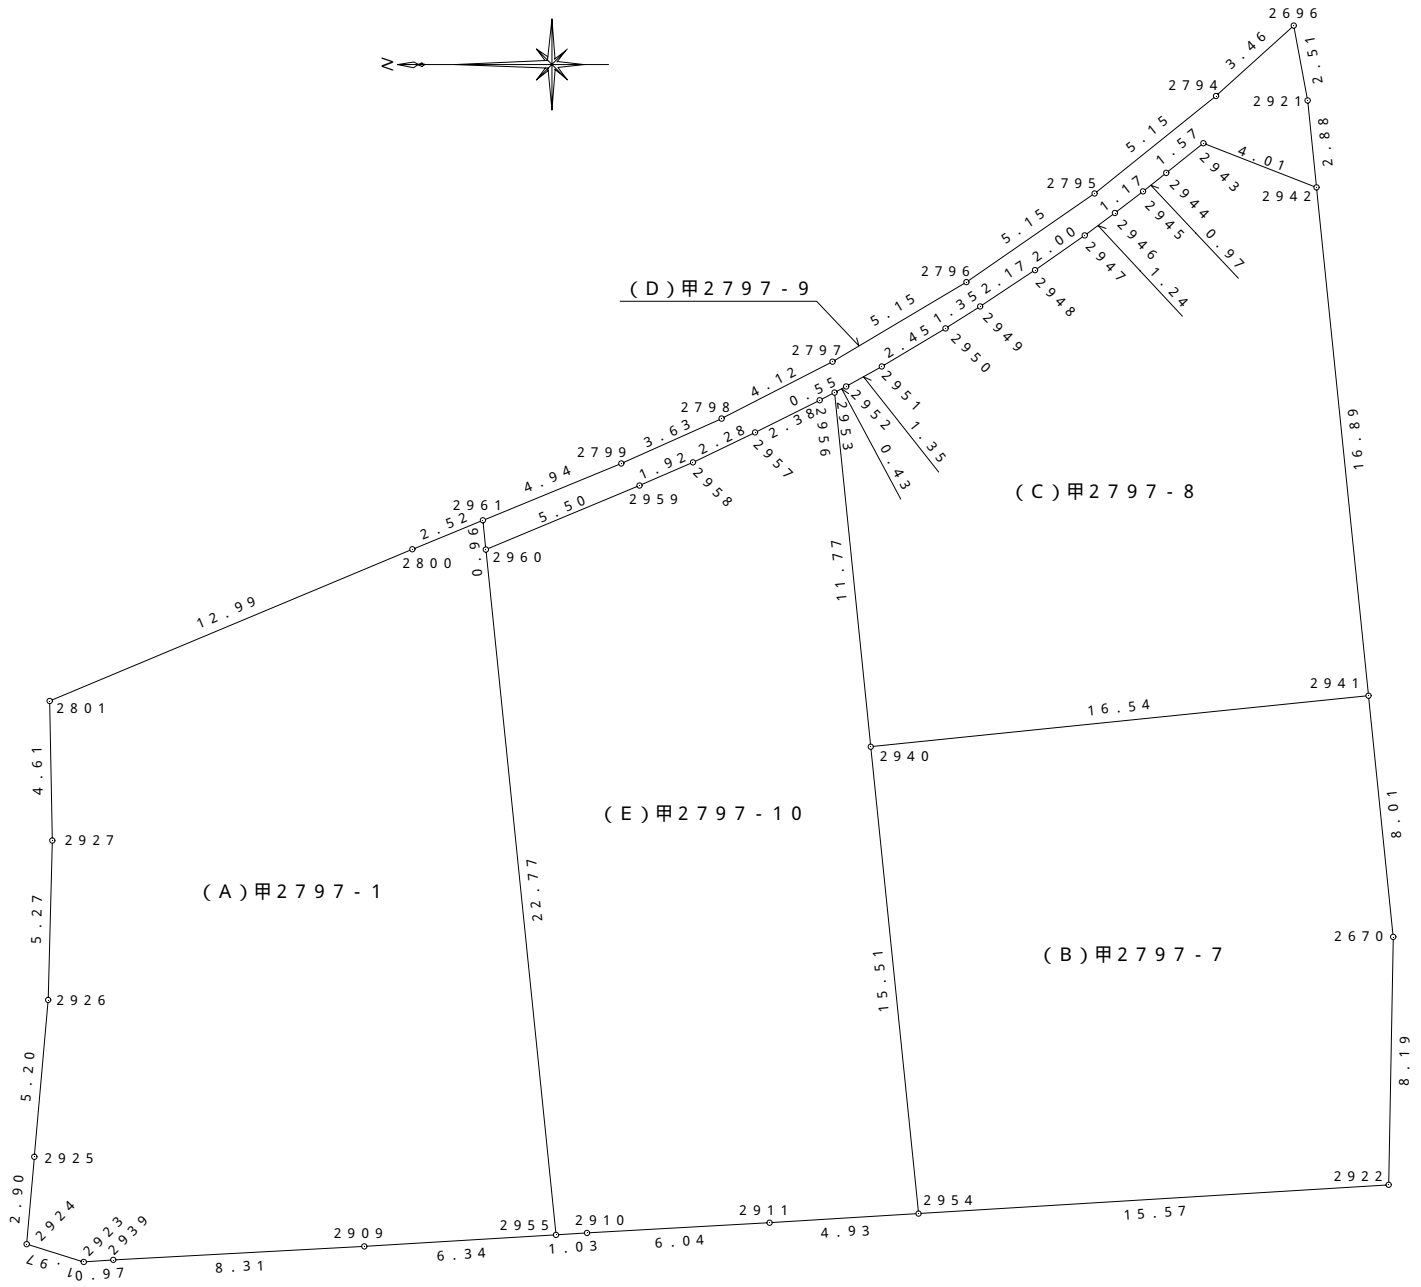


地番 甲2797-1、-7~-10

地積測量図

土地の所在 高松市国分寺町福家字下日名代

1 / 2

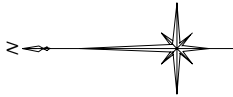

作製者 高松市国分寺町新名440番地9
 土地家屋調査士 西井俊二 (令和5年11月17日作製)

申請人 福島 徹

縮尺 1 / 250

地番 甲2797-1、-7~-10

地積測量図

土地の所在 高松市国分寺町福家字下日名代

座標求積表

地番 (D)甲2797-9				
点名	X	Y	$X_{n+1} - X_{n-1}$	$Y_n (X_{n+1} - X_{n-1})$
2960	141802.755	43033.925	-5.184	-223087.867200
2959	141797.670	43036.042	-6.849	-294753.851658
2958	141795.906	43036.805	-3.820	-164400.595100
2957	141793.850	43037.795	-4.192	-180414.436640
2956	141791.714	43038.860	-2.626	-113020.046360
2953	141791.224	43039.116	-0.876	-37702.265616
2952	141790.838	43039.317	-1.565	-67356.531105
2951	141789.659	43039.975	-3.286	-141429.357850
2950	141787.552	43041.238	-3.253	-140013.147214
2949	141786.406	43041.962	-2.959	-127361.165558
2948	141784.593	43043.163	-3.458	-148843.257654
2947	141782.948	43044.310	-2.643	-113766.111330
2946	141781.950	43045.051	-1.930	-83076.948430
2945	141781.018	43045.767	-1.698	-73091.712366
2944	141780.252	43046.377	-1.992	-85748.382984
2943	141779.026	43047.358	-4.969	-213902.321902
2942	141775.283	43045.896	-3.449	-148465.295304
2921	141775.577	43048.771	0.754	32458.773334
2696	141776.037	43051.248	3.031	130488.332688
2794	141778.608	43048.919	6.588	283606.278372
2795	141782.625	43045.695	8.255	355342.212225
2796	141786.863	43042.766	8.665	372965.567390
2797	141791.290	43040.134	8.094	348366.844596
2798	141794.957	43038.254	6.986	300665.242444
2799	141798.276	43036.769	7.897	339861.364793
2961	141802.854	43034.889	4.479	192753.267831
倍面積				74.589402 m ²
面積				37.2947010 m ²
地積				37.29 m ²

地番 (A)甲2797-1				
点名	X	Y	$X_{n+1} - X_{n-1}$	$Y_n (X_{n+1} - X_{n-1})$
2924	141817.942	43010.957	-1.635	-70322.914695
2923	141816.053	43010.370	-2.865	-123224.710050
2939	141815.077	43010.438	-9.281	-399179.875078
2909	141806.772	43010.884	-14.641	-629722.352644
2955	141800.436	43011.266	-4.017	-172776.255522
2960	141802.755	43033.925	2.418	104056.030650
2961	141802.854	43034.889	2.432	104660.850048
2800	141805.187	43033.932	14.326	616504.109832
2801	141817.180	43028.916	11.904	512216.216064
2927	141817.091	43024.304	0.051	2194.239504
2926	141817.231	43019.030	0.597	25682.360910
2925	141817.688	43013.847	0.711	30582.845217
倍面積				670.544236 m ²
面積				335.2721180 m ²
地積				335.27 m ²

地番 (B)甲2797-7				
点名	X	Y	$X_{n+1} - X_{n-1}$	$Y_n (X_{n+1} - X_{n-1})$
2954	141788.445	43011.968	-17.130	-736795.011840
2922	141772.895	43012.919	-15.699	-675259.815381
2670	141772.746	43021.116	0.667	28695.084372
2941	141773.562	43029.091	17.279	743499.663389
2940	141790.025	43027.406	14.883	640376.883498
倍面積				516.804038 m ²
面積				258.4020190 m ²
地積				258.40 m ²

地番 (C)甲2797-8				
点名	X	Y	$X_{n+1} - X_{n-1}$	$Y_n (X_{n+1} - X_{n-1})$
2940	141790.025	43027.406	-17.662	-759950.044772
2941	141773.562	43029.091	-14.742	-634334.859522
2942	141775.283	43045.896	5.464	235202.775744
2943	141779.026	43047.358	4.969	213902.321902
2944	141780.252	43046.377	1.992	85748.382984
2945	141781.018	43045.767	1.698	73091.712366
2946	141781.950	43045.051	1.930	83076.948430
2947	141782.948	43044.310	2.643	113766.111330
2948	141784.593	43043.163	3.458	148843.257654
2949	141786.406	43041.962	2.959	127361.165558
2950	141787.552	43041.238	3.253	140013.147214
2951	141789.659	43039.975	3.286	141429.357850
2952	141790.838	43039.317	1.565	67356.531105
2953	141791.224	43039.116	-0.813	-34990.801308
倍面積				516.006535 m ²
面積				258.0032675 m ²
地積				258.00 m ²

地番 (E)甲2797-10				
点名	X	Y	$X_{n+1} - X_{n-1}$	$Y_n (X_{n+1} - X_{n-1})$
2955	141800.436	43011.266	-3.348	-144001.718568
2910	141799.407	43011.328	-7.068	-304004.066304
2911	141793.368	43011.667	-10.962	-471493.893654
2954	141788.445	43011.968	-3.343	-143789.009024
2940	141790.025	43027.406	2.779	119573.161274
2953	141791.224	43039.116	1.689	72693.066924
2956	141791.714	43038.860	2.626	113020.046360
2957	141793.850	43037.795	4.192	180414.436640
2958	141795.906	43036.805	3.820	164400.595100
2959	141797.670	43036.042	6.849	294753.851658
2960	141802.755	43033.925	2.766	119031.836550
倍面積				598.306956 m ²
面積				299.1534780 m ²
地積				299.15 m ²

作製者 高松市国分寺町新名440番地9
土地家屋調査士 西井俊二 (令和5年11月17日作製)

申請人 福島 徹 縮尺 1/250